



All Dimensions & Size are to be confirmed on site

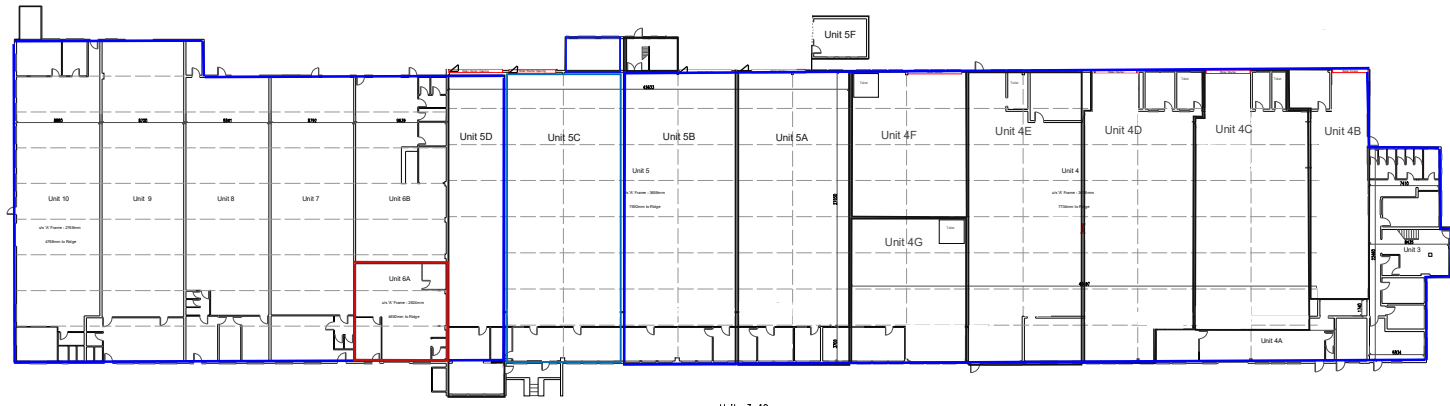

Units 3-10

 


Scale 1:1000 Plan




South West Elevation



North West Elevation

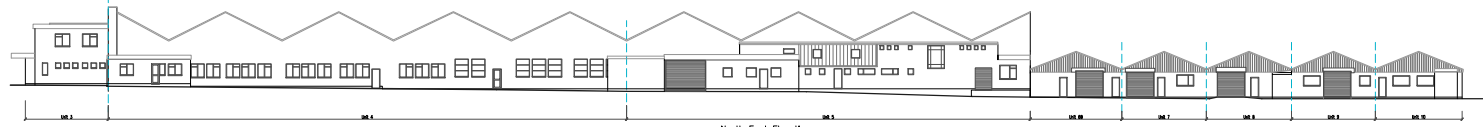

North East Elevation

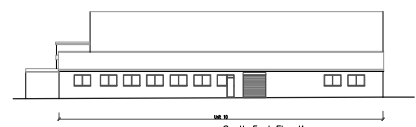

South East Elevation

BEFORE WORKING BEGINS
 Contractors must verify all dimensions on site before commencing work on site. Any discrepancies must be reported to Easysplan before work is undertaken or materials are ordered.

PROJECT
 Waterside Business Park,
 Birmingham,
 B30 3DR

DRAWING Units 3-10 Plans & Elevations **JOB** -02

SCALE 1:200 @ A0 **DATE** 13/04/2021 **DRAWN** JL

COPYRIGHT
 This drawing is the copyright of Easysplan Limited and must not be reproduced in part or whole without prior written consent.

