





Front Elevation




Side Elevation

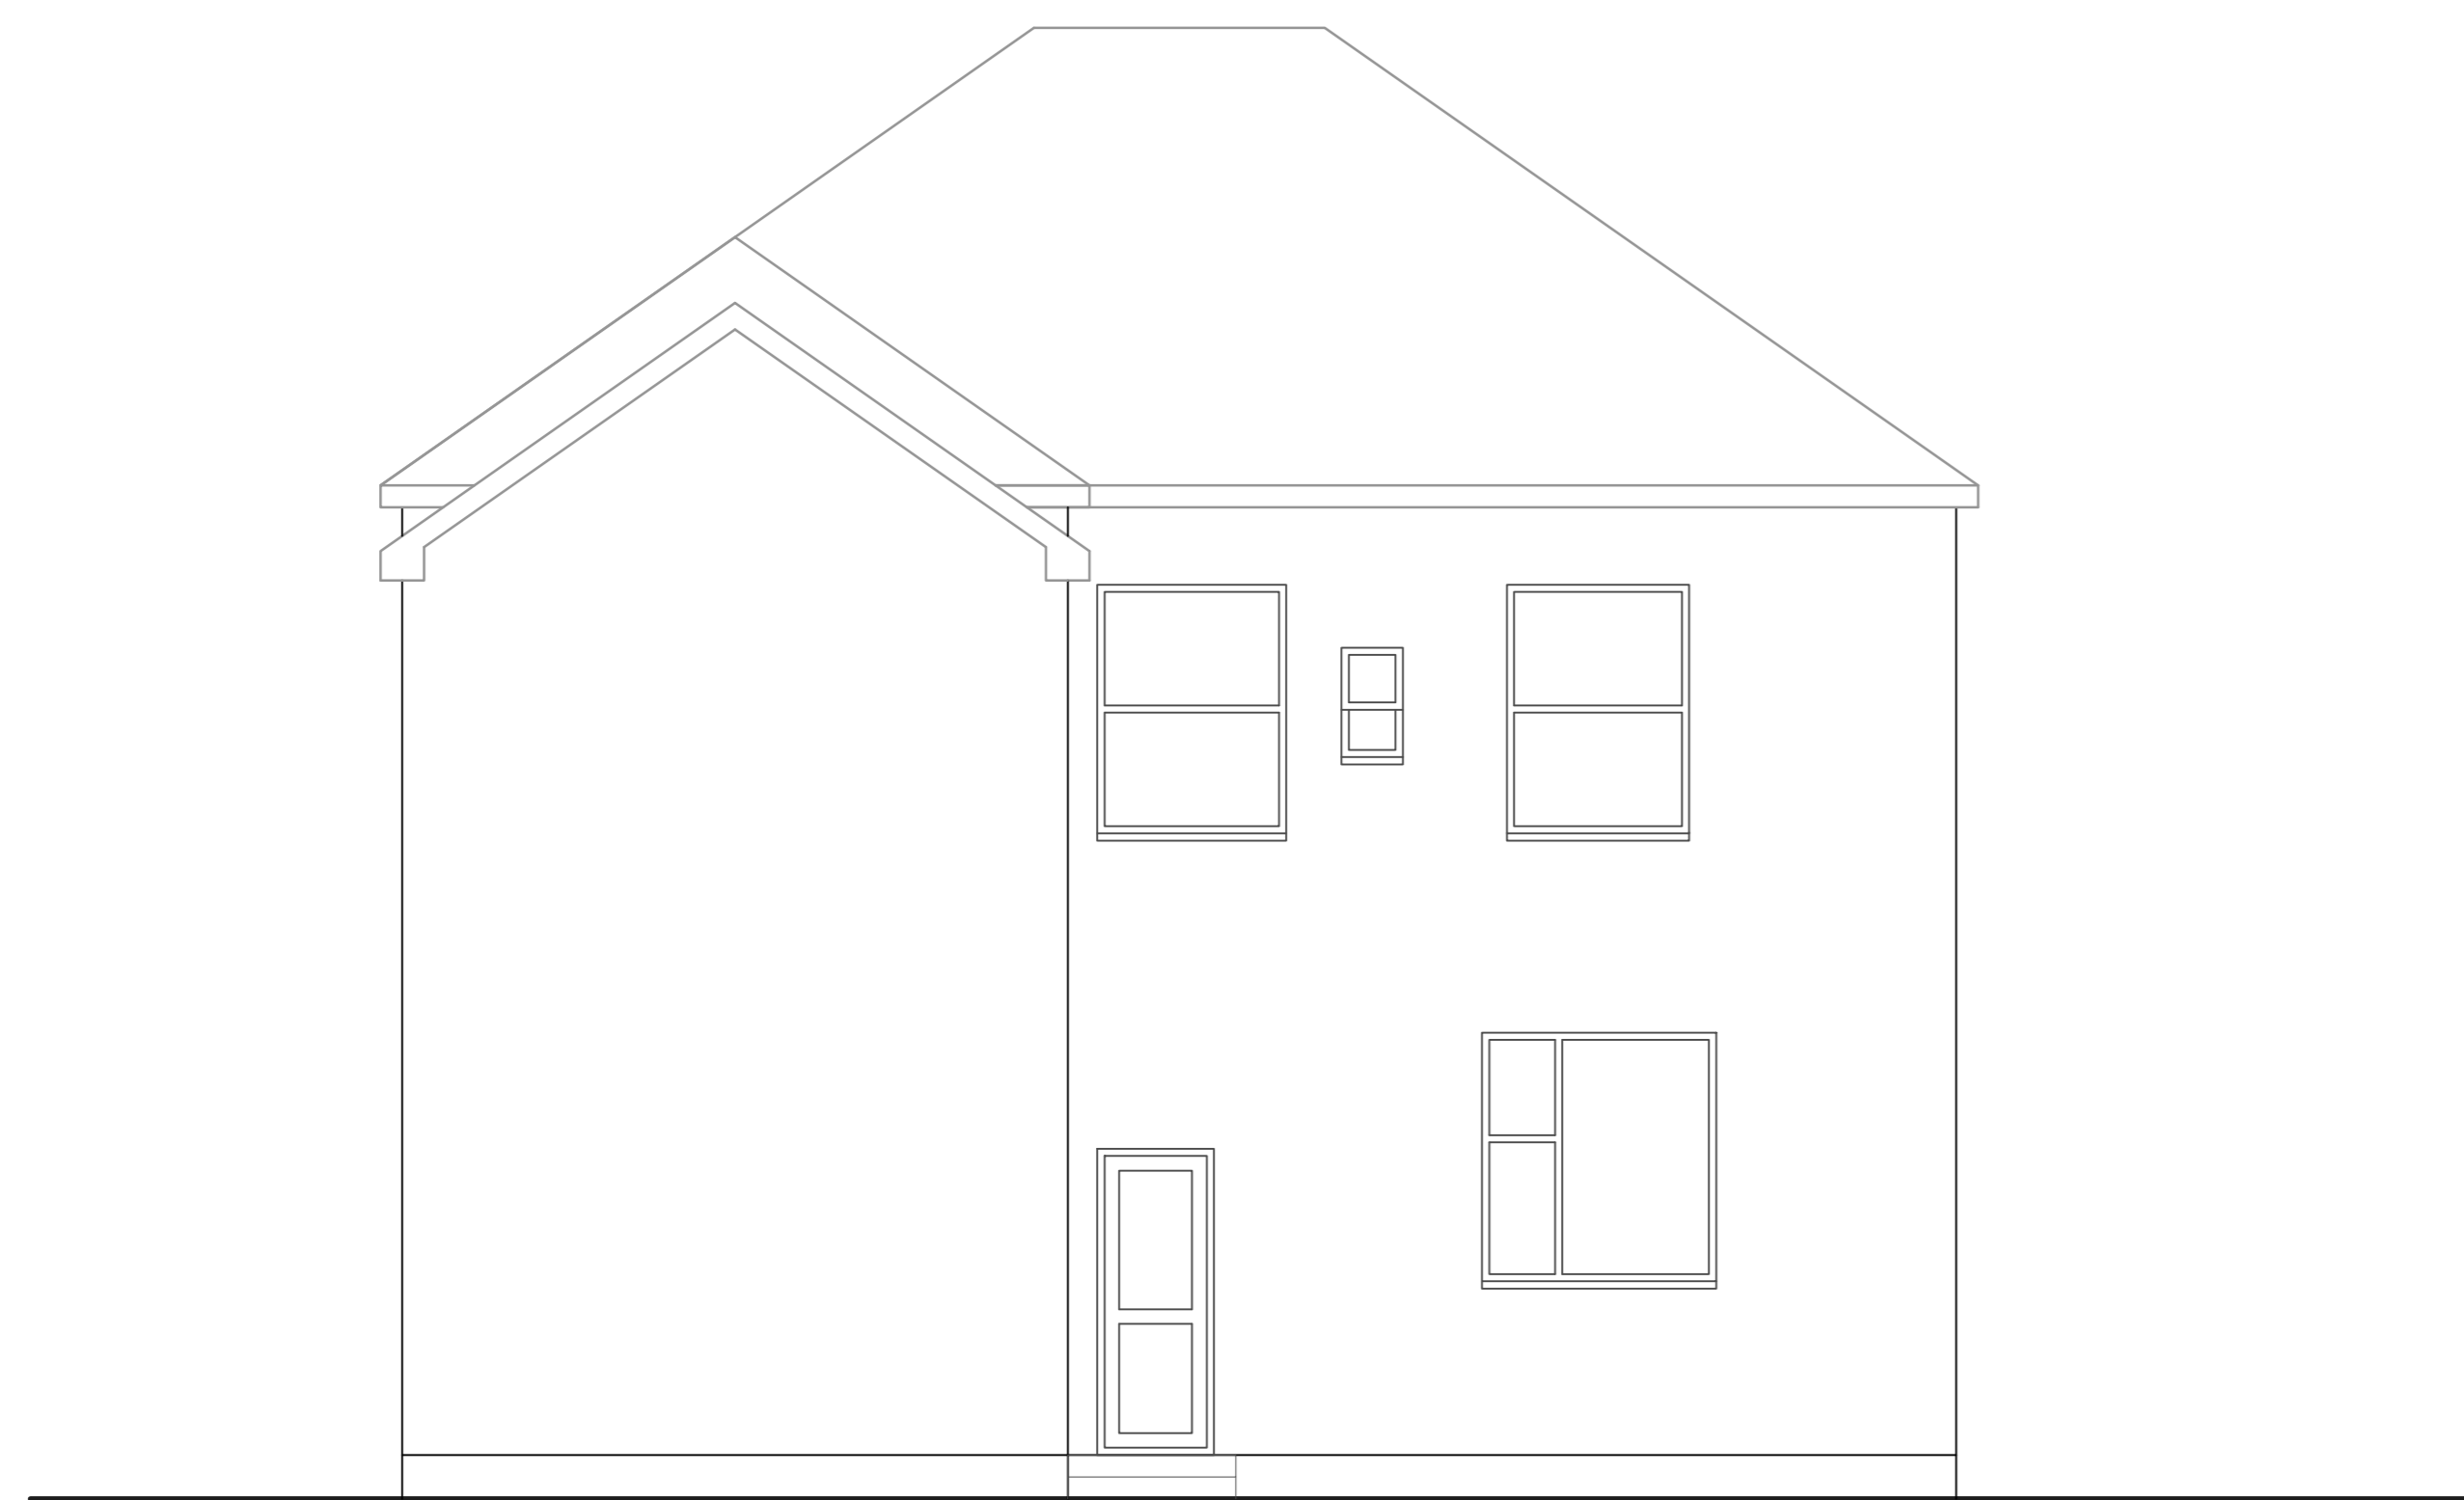


Rear Elevation

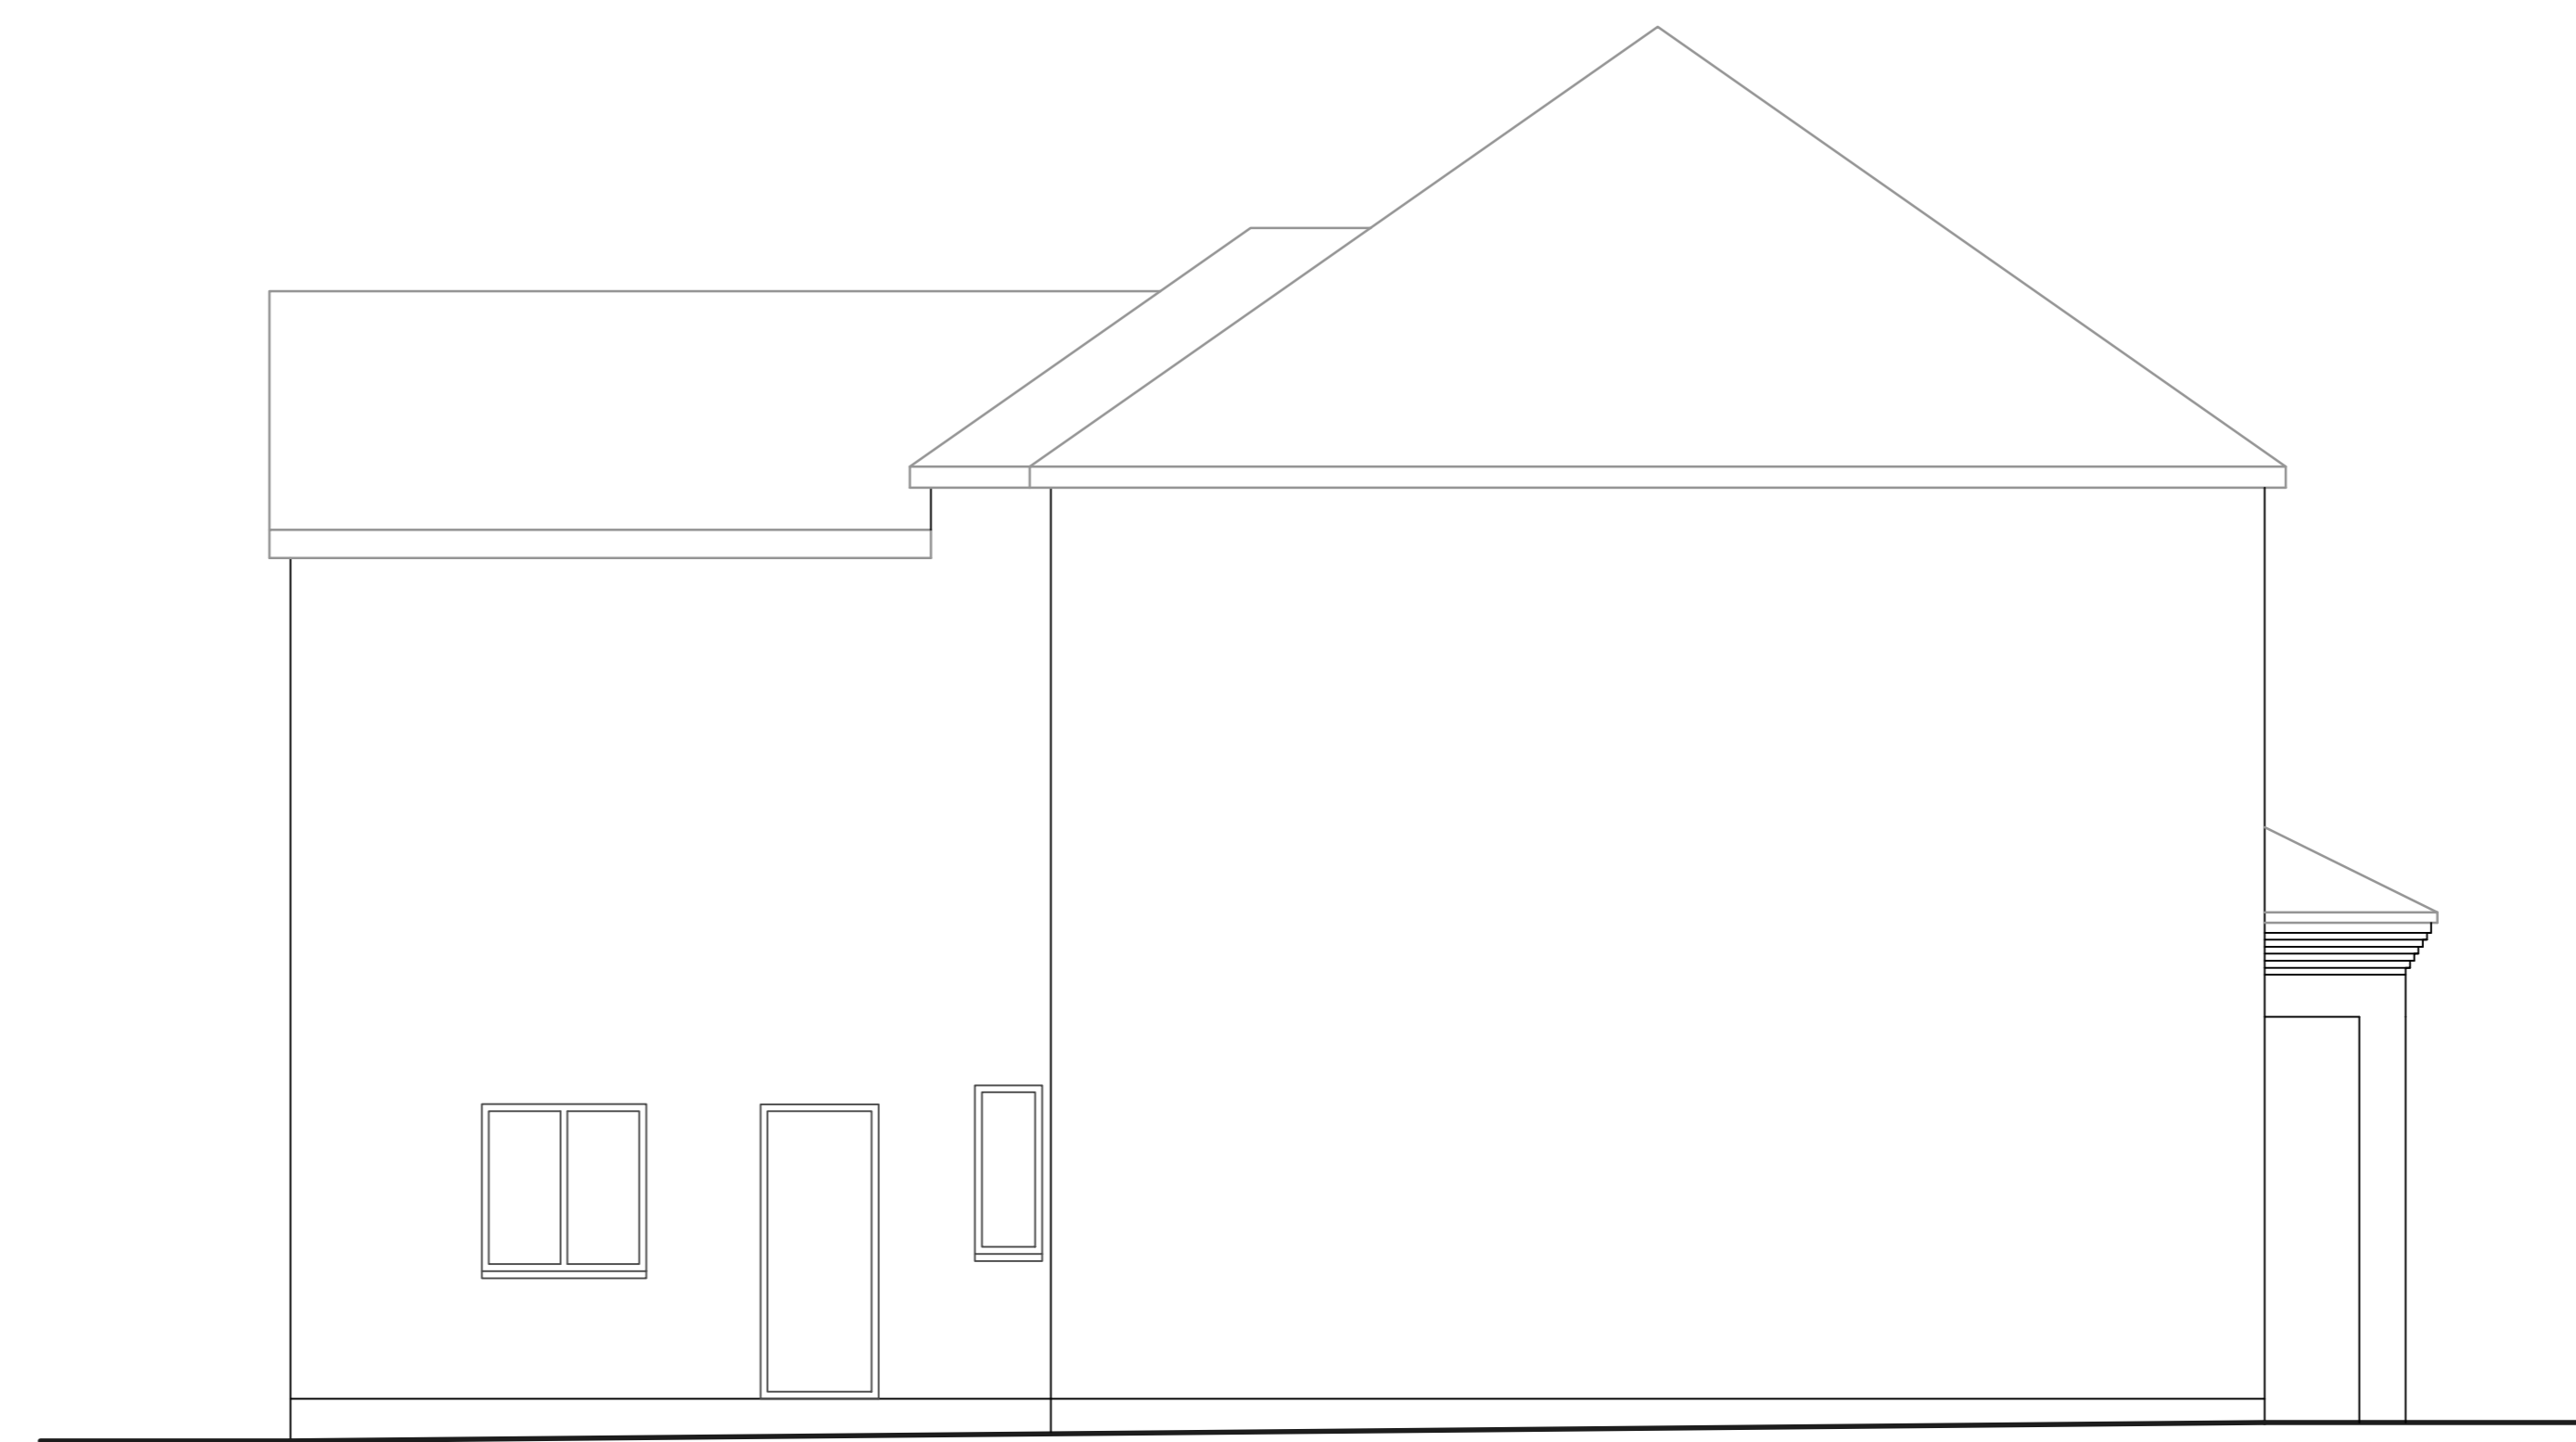


Side Elevation

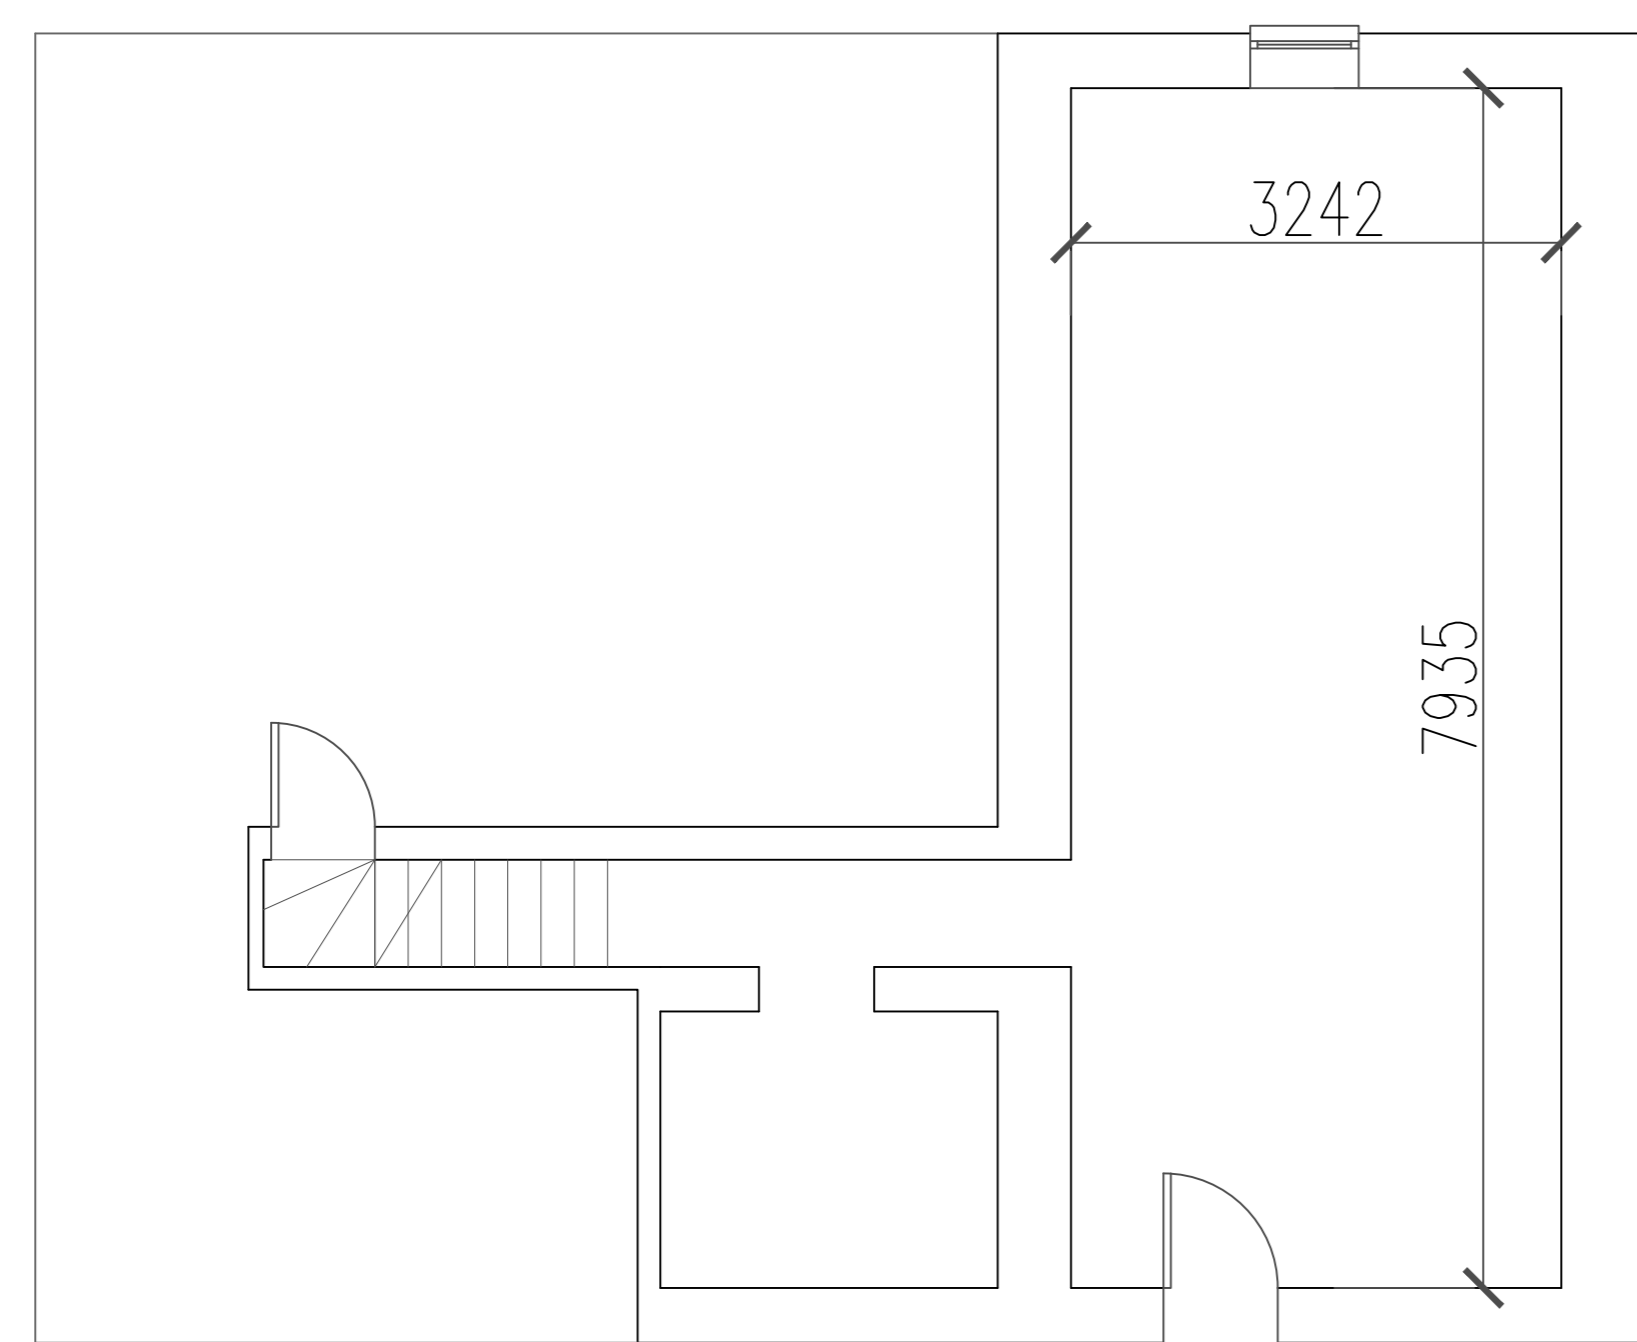

Haye House Basement

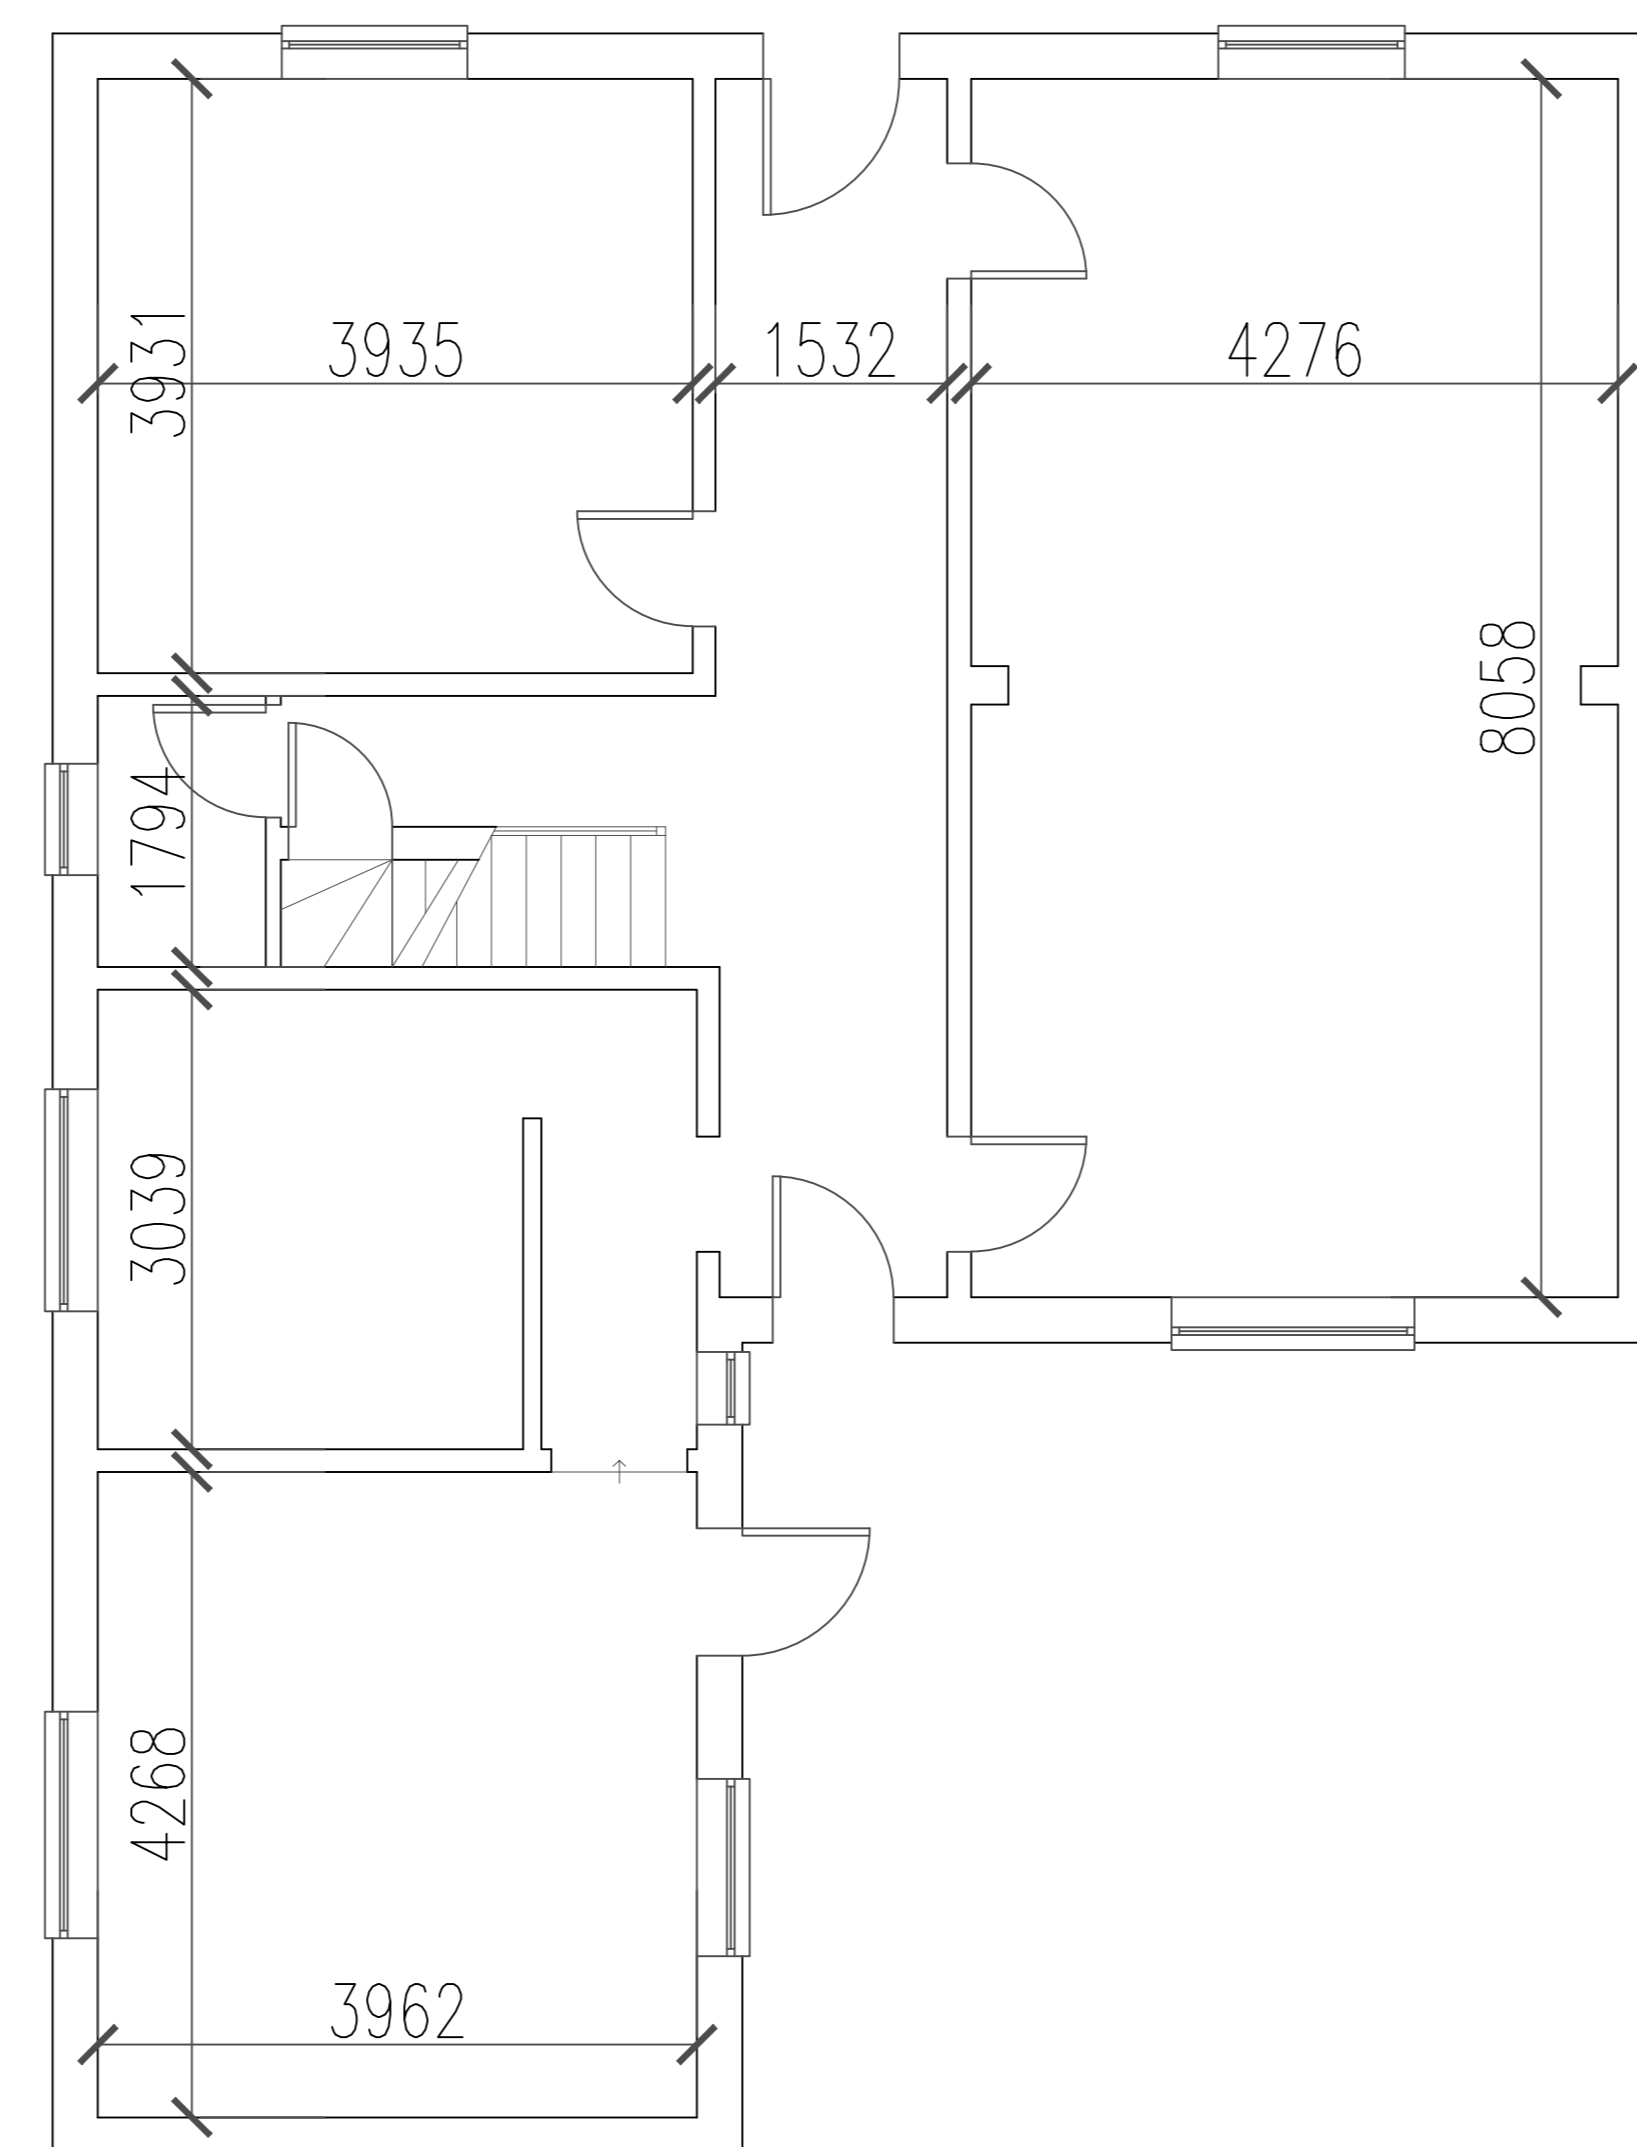

Haye House Ground Floor

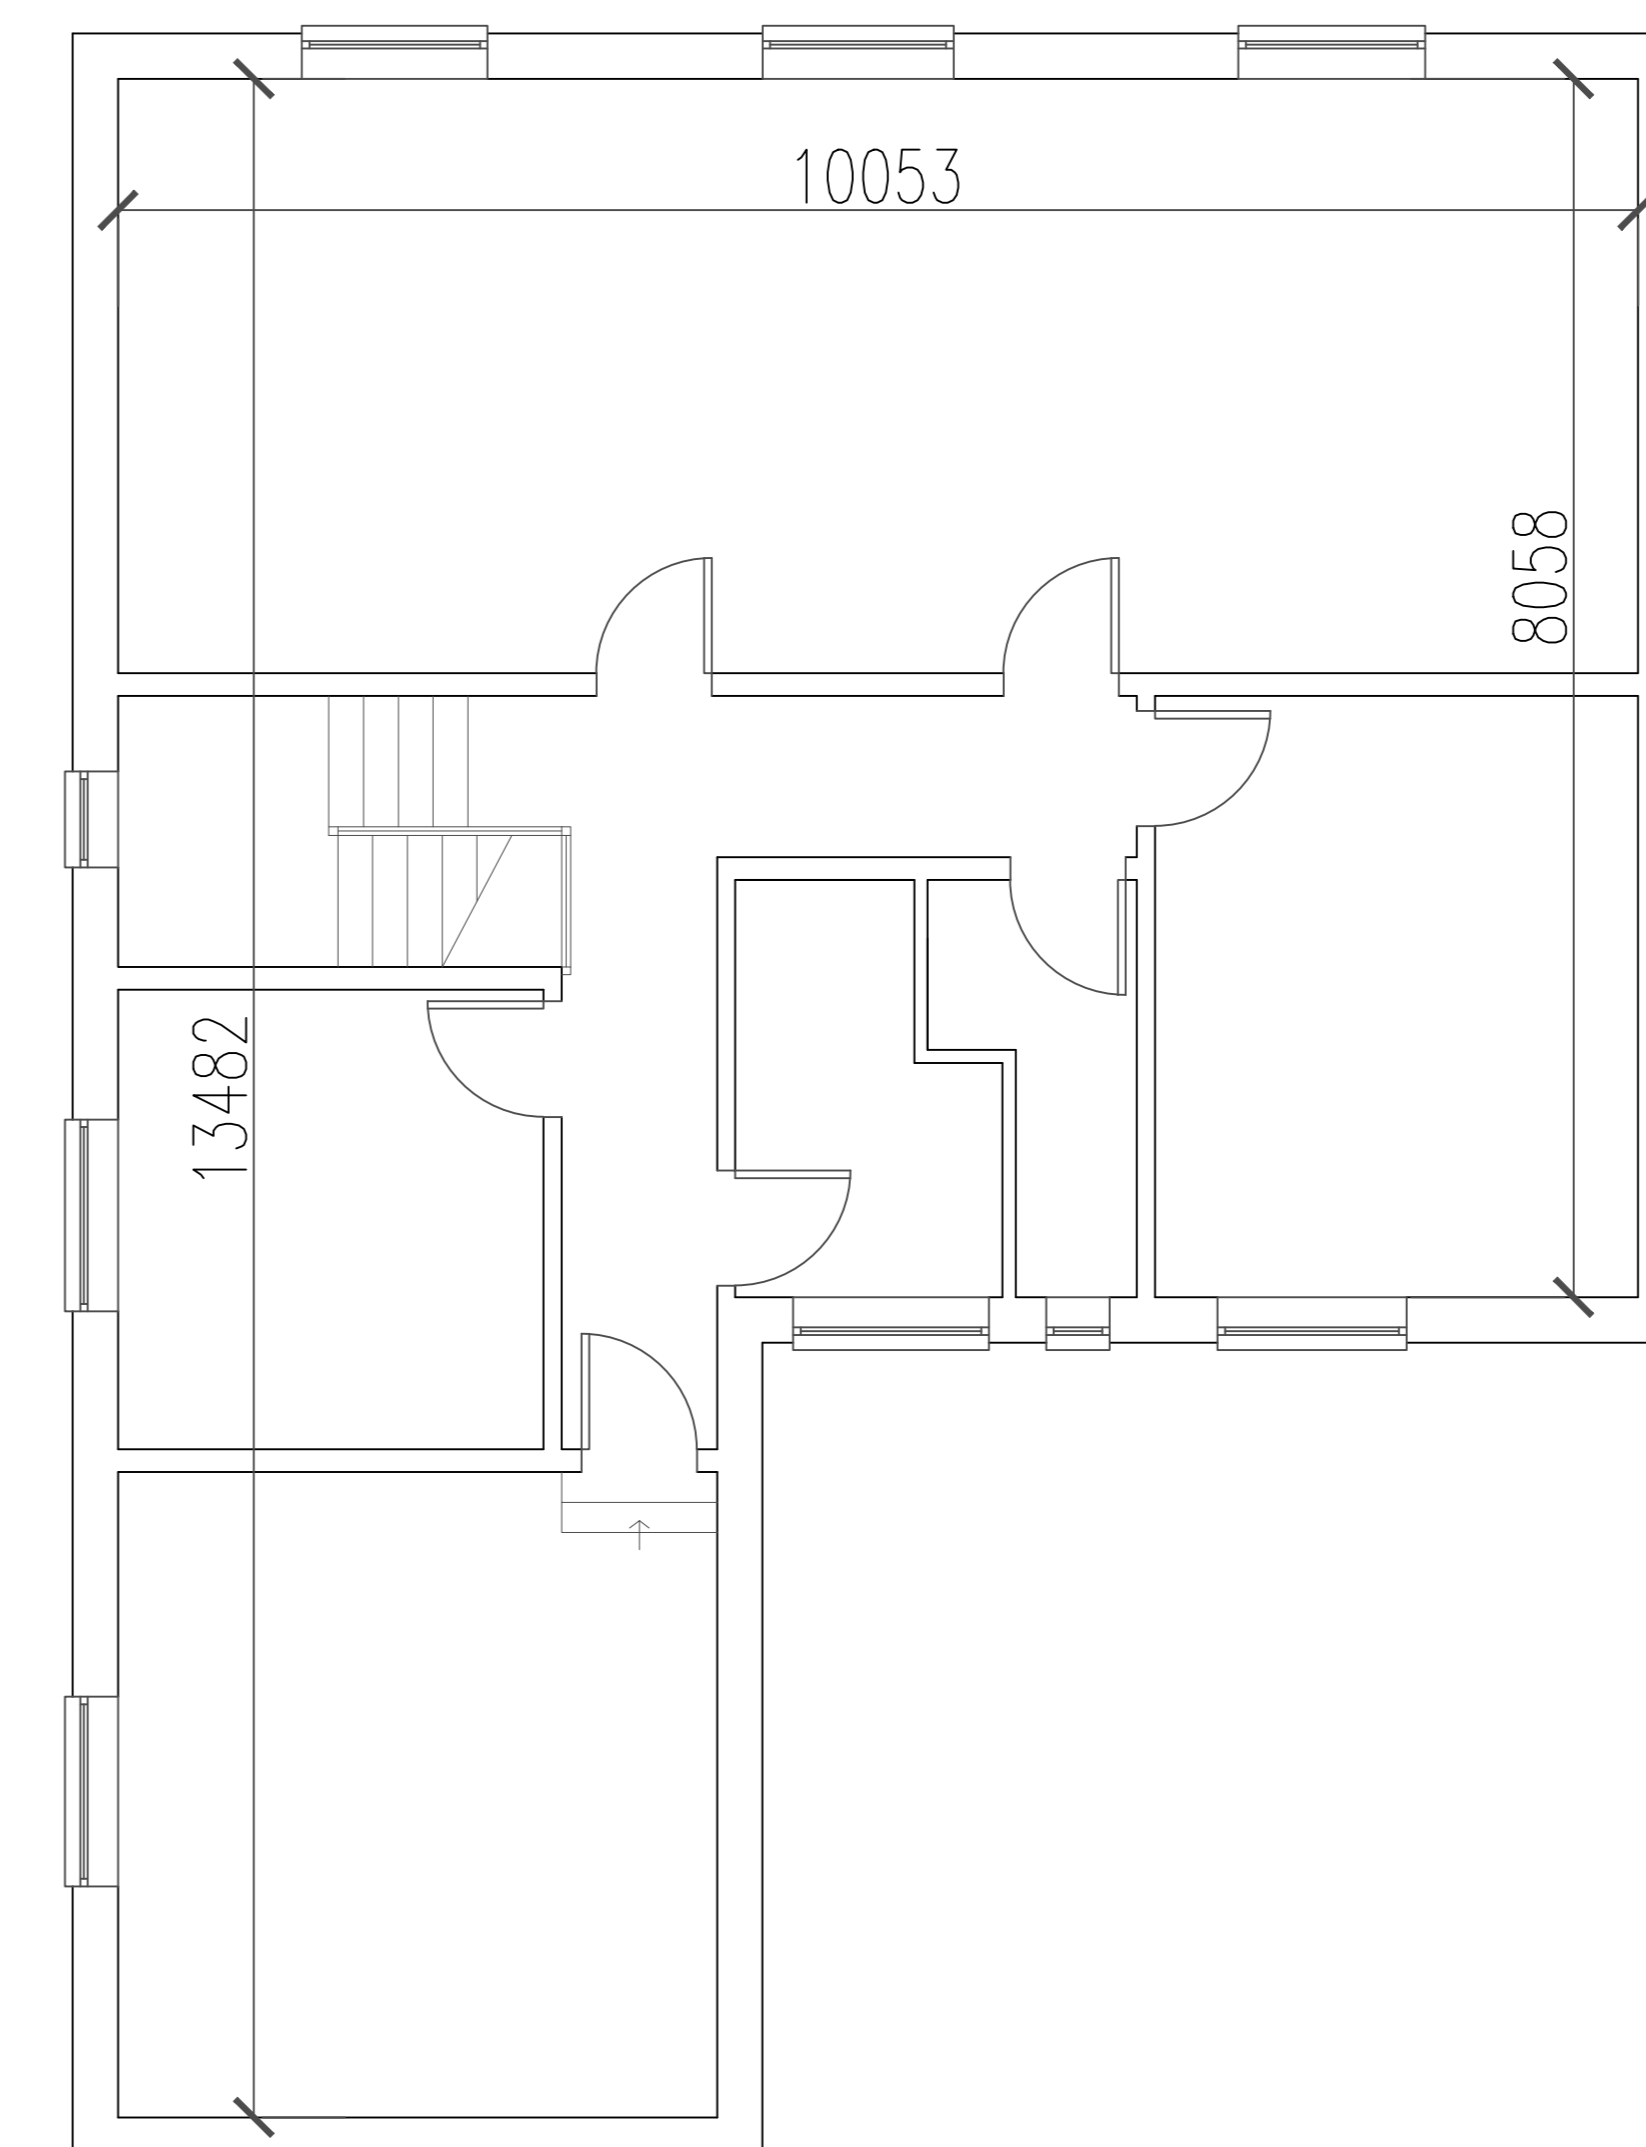

Haye House First Floor

**BEFORE WORKS BEGON**  
 Contractors must verify all dimensions on site before commencing works on site. Any discrepancies must be reported to Easyplan before works are undertaken or materials are ordered.

**PROJECT**  
 Waterside Business Park,  
 Birmingham,  
 B30 3DR

**DRAWING**  
 Haye House Plans & Elevations

**JOB**  
 -06

**SCALE**  
 1:50 @ A0

**DATE**  
 13/04/2021

**DRAWN**  
 JL

**COPYRIGHT**  
 This drawing is the copyright of Easyplan Limited and must not be reproduced in part or whole without prior written consent.

