

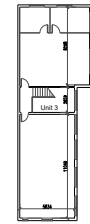


All Dimensions & Size are to be confirmed on site

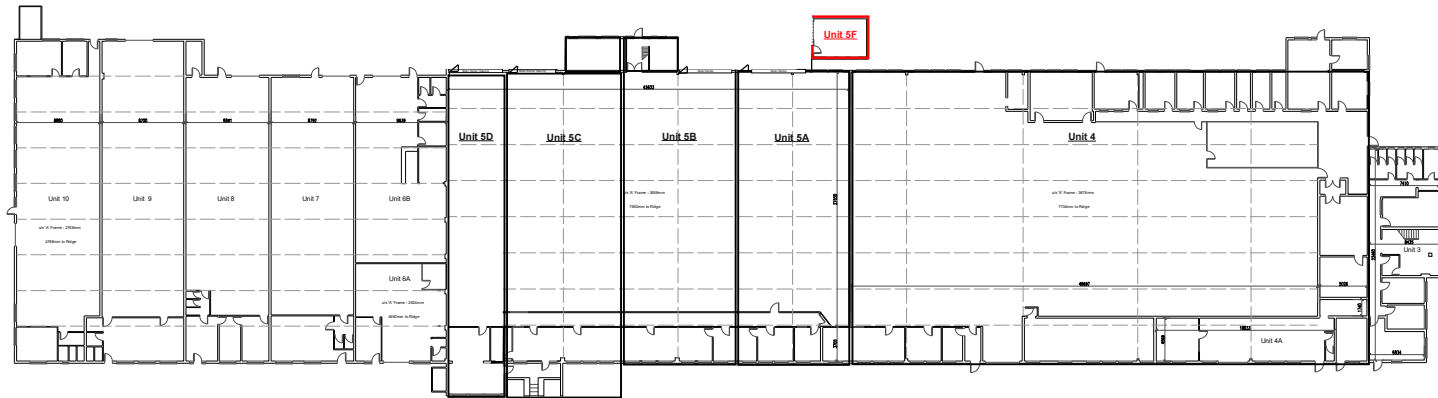

Units 3-10

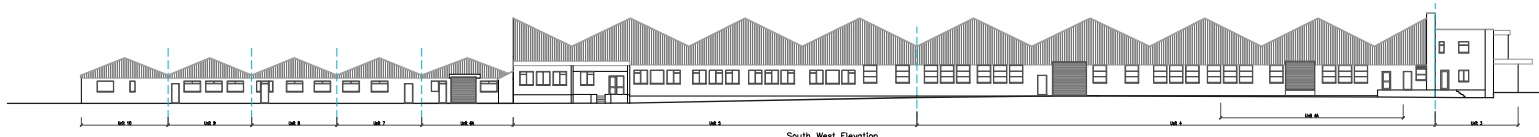

South West Elevation



North West Elevation



North East Elevation



South East Elevation

**BEFORE WORKING BEGINS**  
 Contractors must verify all dimensions on site before commencing work on site. Any discrepancies must be reported to Easyplan before work is undertaken or materials are ordered.

**PROJECT**  
 Waterside Business Park,  
 Birmingham,  
 B30 3DR

**DRAWING** Units 3-10 Plans & Elevations **JOB** -02

**SCALE** 1:200 @ A0 **DATE** 13/09/2021 **DRAWN** AL

**COPYRIGHT**  
 This drawing is the copyright of Easyplan Limited and must not be reproduced in part or whole without prior written consent.

