


All Dimensions & Size are to be confirmed on site

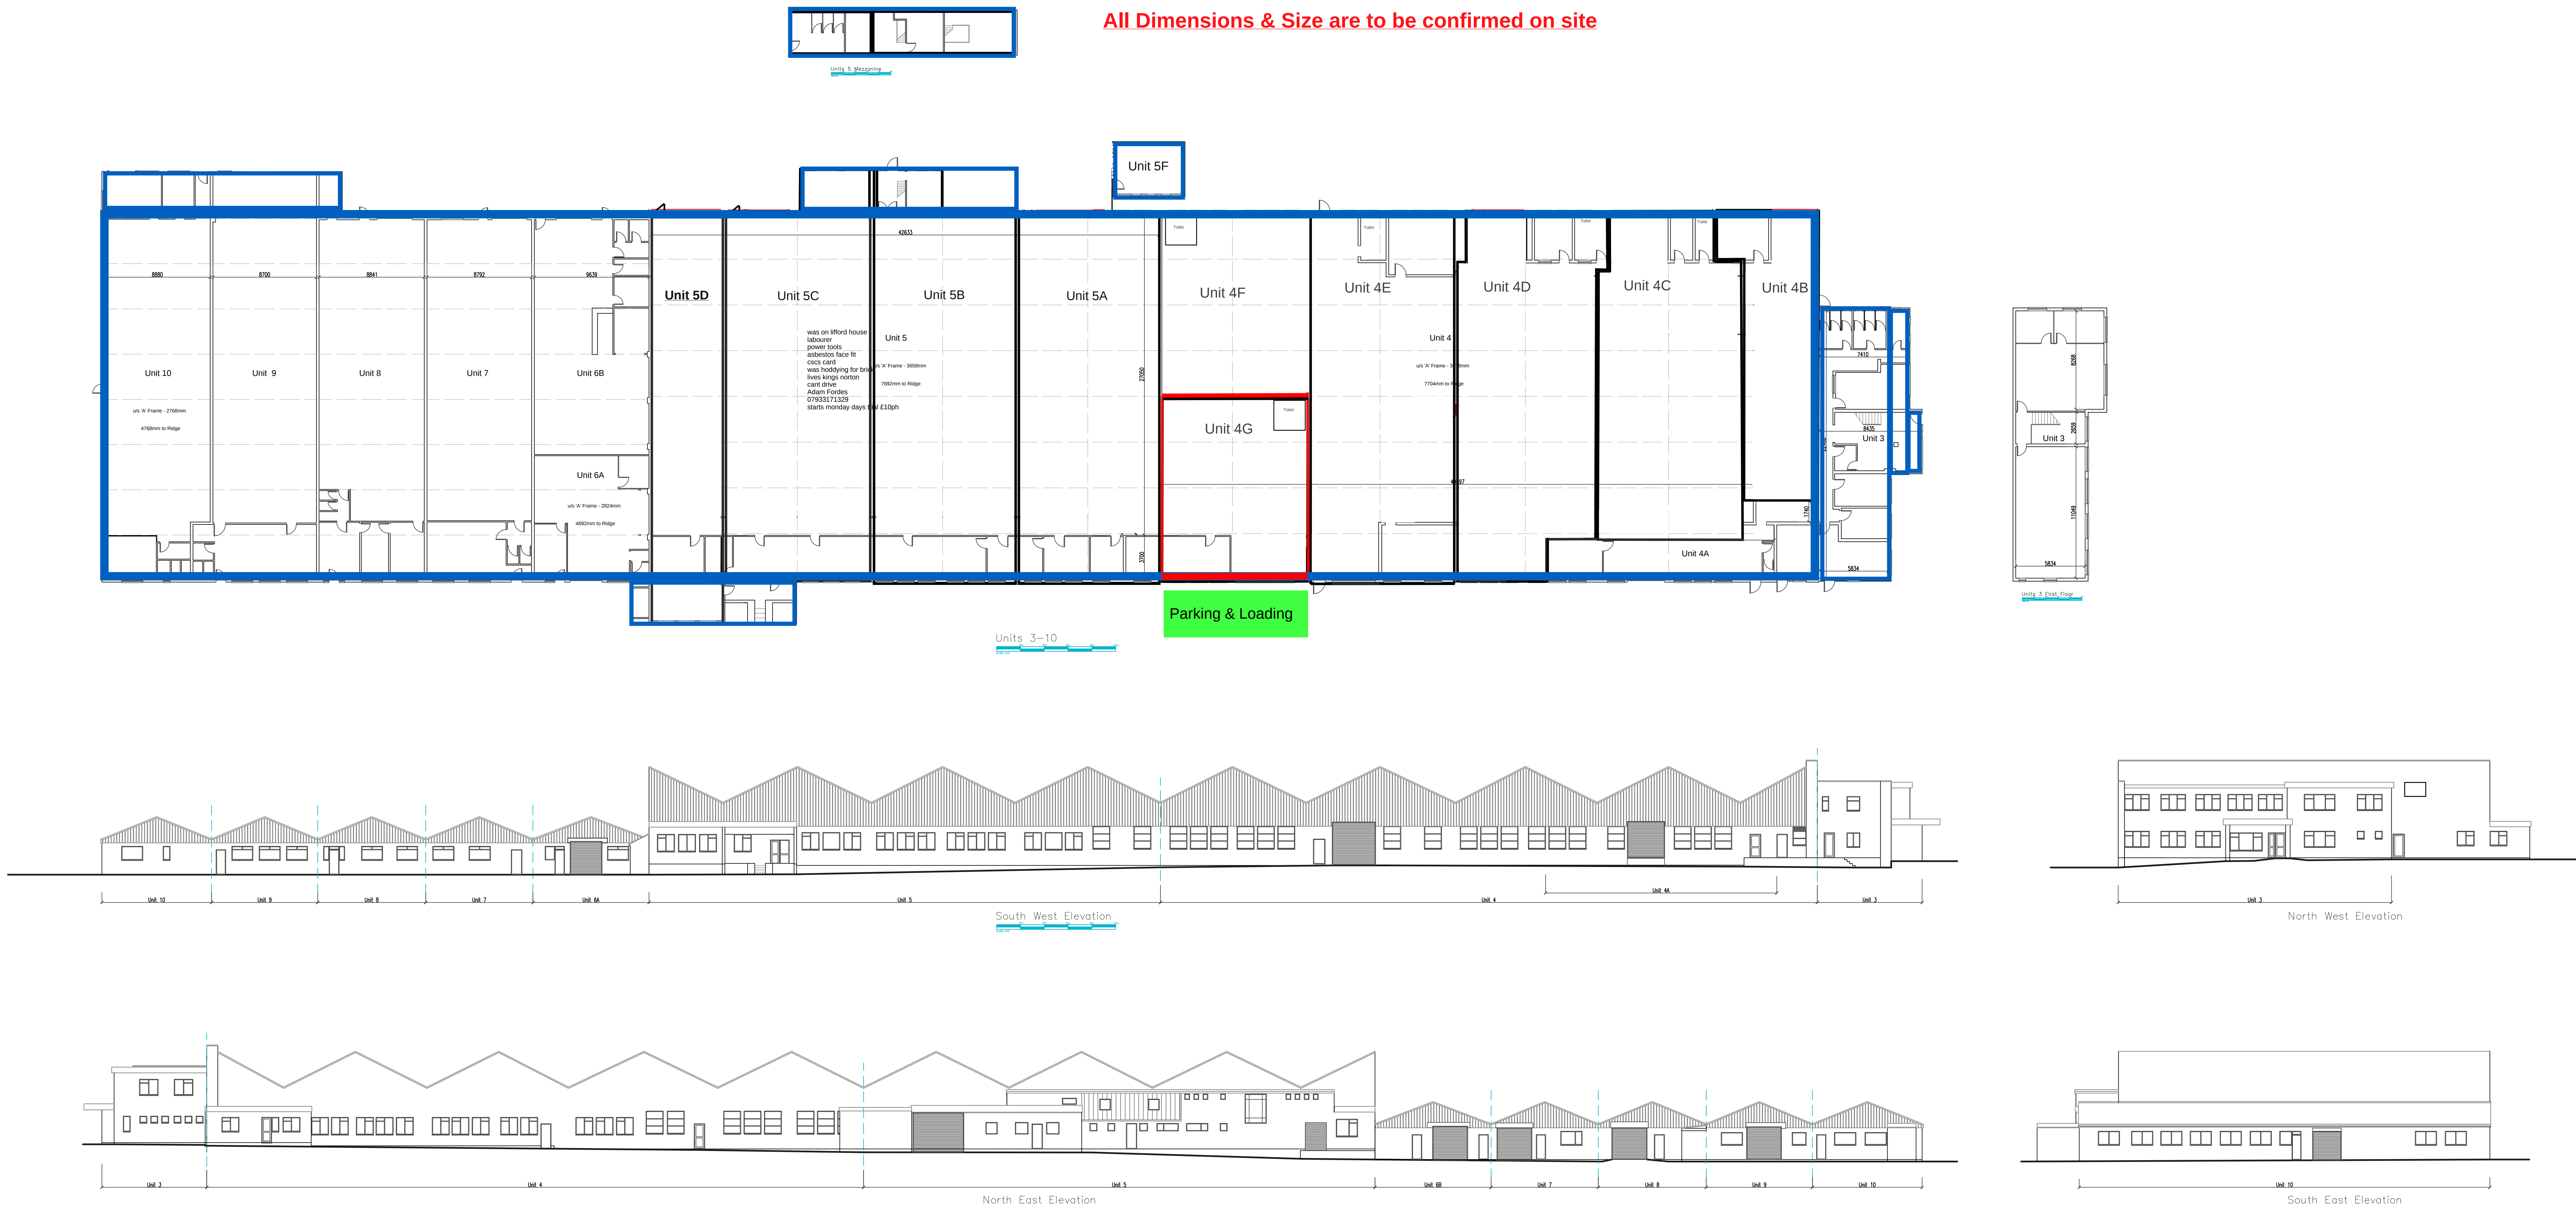

BEFORE WORKS BEGON
Contractors must verify all dimensions on site before commencing works on site. Any discrepancies must be reported to Easyplan before works are undertaken or materials are ordered.

PROJECT
Waterside Business Park,
Birmingham,
B30 3DR

DRAWING
Units 3-10 Plans & Elevations

JOB
-02

SCALE
1:200 @ A0

DATE
13/04/2021

DRAWN
JL

COPYRIGHT
This drawing is the copyright of Easyplan Limited and must not be reproduced in part or whole without prior written consent.

